



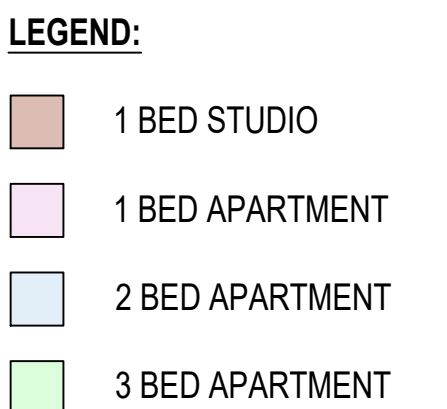

LISIEUX PARK

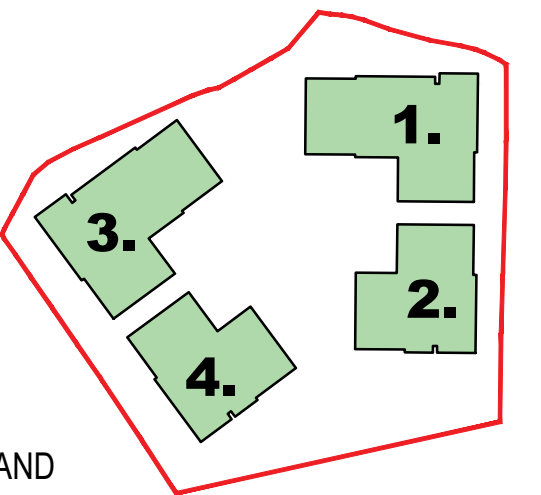

PERMITTED DRAWING FROM PLANNING APPLICATION AND
COMPLIANCE SUBMISSION UNDER ABP-307415-20

No.	Issue Status		No.	Date	Revision	Initials
1. Copyright Reserved	Progress		P01	06.10.2023	Planning Permission Application – General Amendments	MG
2. Work to figured dimensions only. Do not scale drawing.	Planning Application	■				
3. The contractor is responsible for checking all levels and dimensions on site and shall refer all discrepancies to the Architect.	Fire Cert					
4. Where appropriate, for details of r.c. structure, or mechanical and electrical details, see Engineers Drawings	Disability Cert					
5. Proprietary items shall be fixed in strict accordance with manufacturers instructions.	Tender					
6. Sizes of proprietary items shall be checked with manufacturer.	Construction					
7. The contractor shall be responsible for the coordination of structure, finishes and services.	As Built					
	Information Only					
M:\Project Section - Current\6275 Lissieux Hall\CAD\Planning\06 General Amendments Application\Permitted Plans\First Floor Plan.dwg						
	22/10/2023 15:40:09					

Project		RESIDENTIAL APARTMENTS, LISIEUX PARK Murrishstown Road, leopardsdown, Dublin 18					6-7 HARBOURCY TERRACE, DUBLIN 2, IRELAND 1-353-1-6182-2600 e 1-353-1-6182-2600 e architects@bkd.ie	
Drawing Title		Permitted First Floor Plan					www.bkd.ie	
Stage	Planning	Scale	1:200@A1		Drawn	MG	App	Date
Job Code	6275	sub	LIS	BKD	zone	00	01	DR - A - 0500
sheet no		status						P01



bkdarchitects
BURKE-KENNEDY DOYLE