



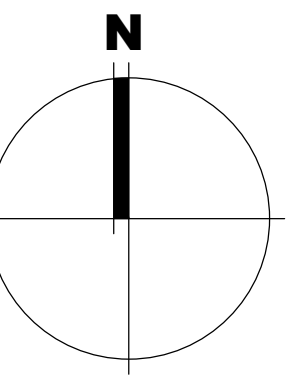

BLOCK 1

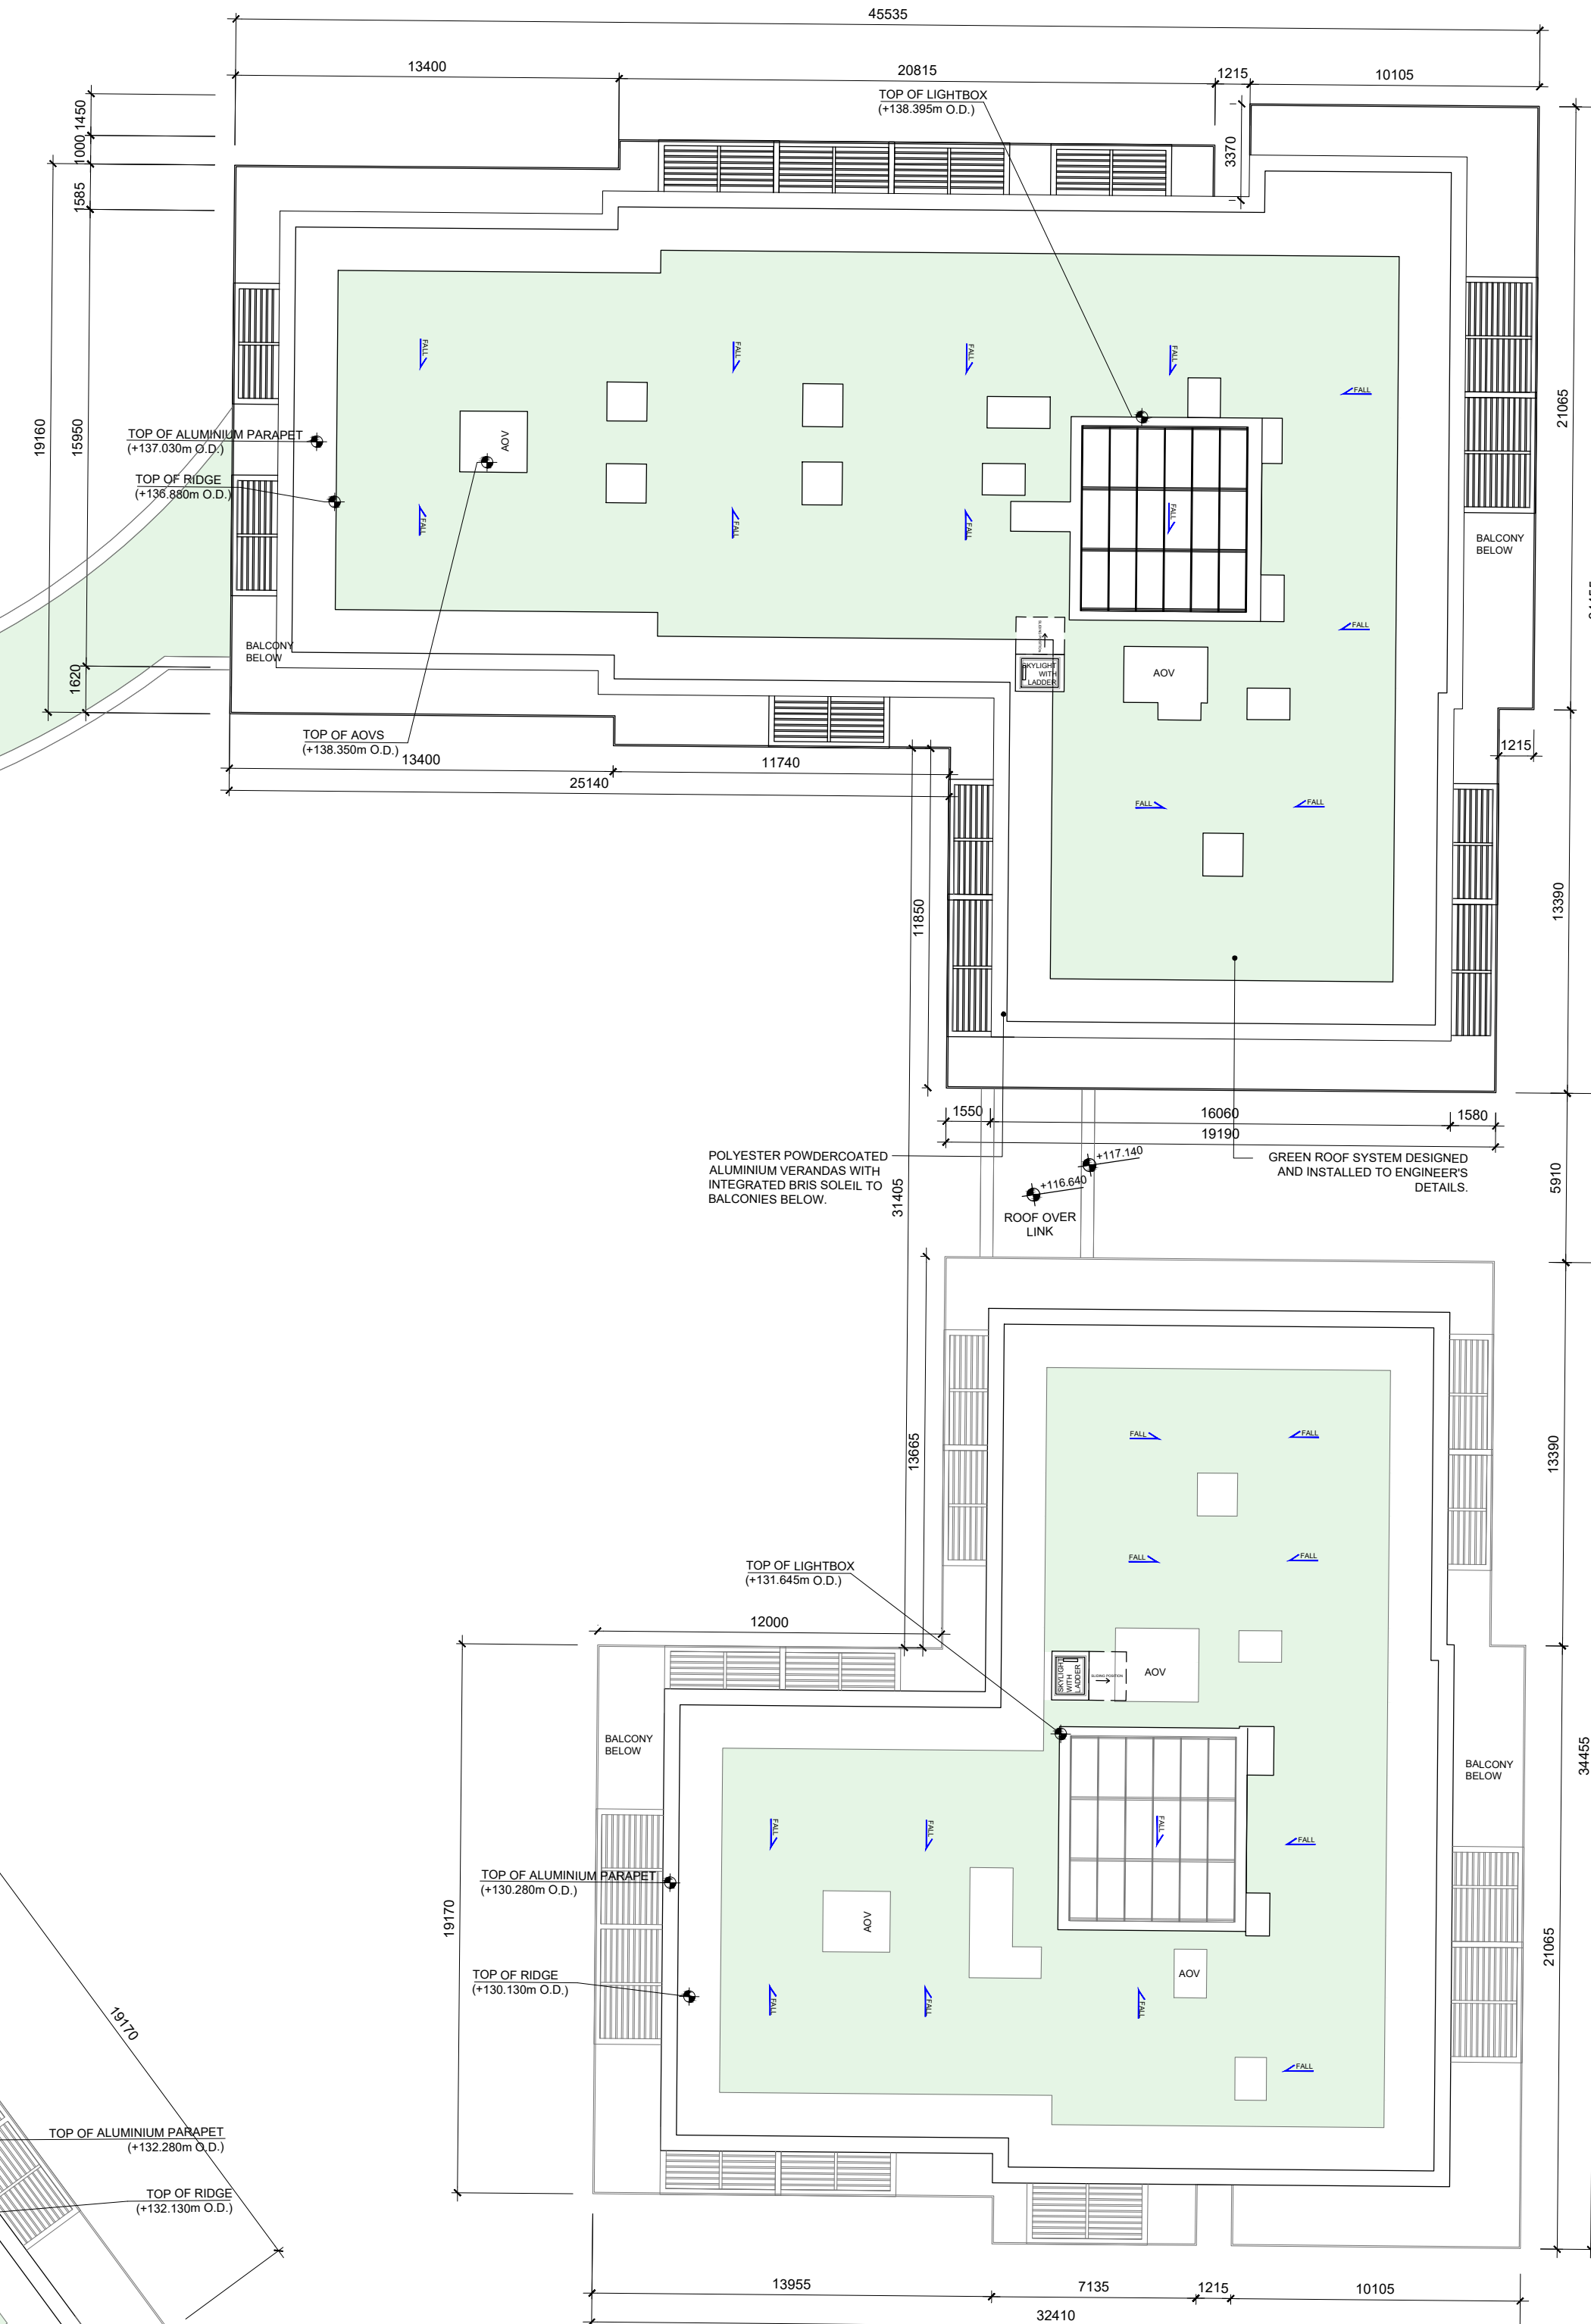

32410


BLOCK 2

BLOCK 4

BLOCK 3

PERMITTED ROOF PLAN

LISIEUX PARK

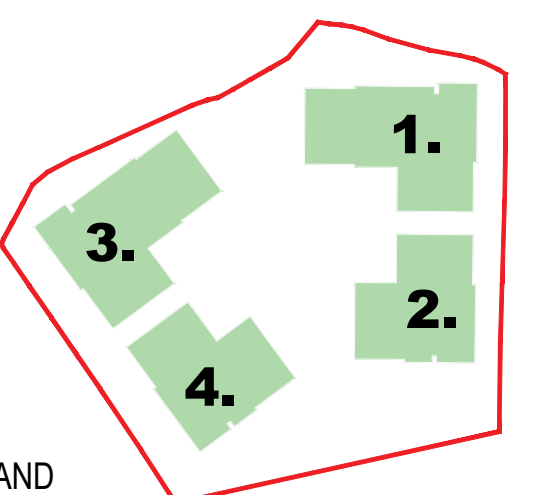

PERMITTED DRAWING FROM PLANNING APPLICATION AND
COMPLIANCE SUBMISSION REF. ABP-307415-20

[illegible]